

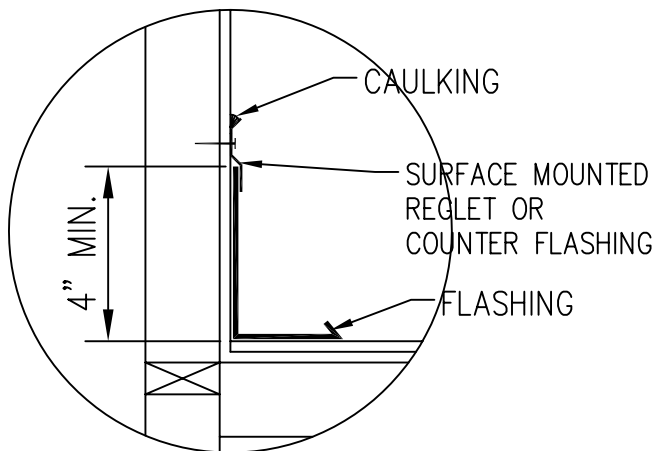


BOXED-IN SOFFIT

MC-17D

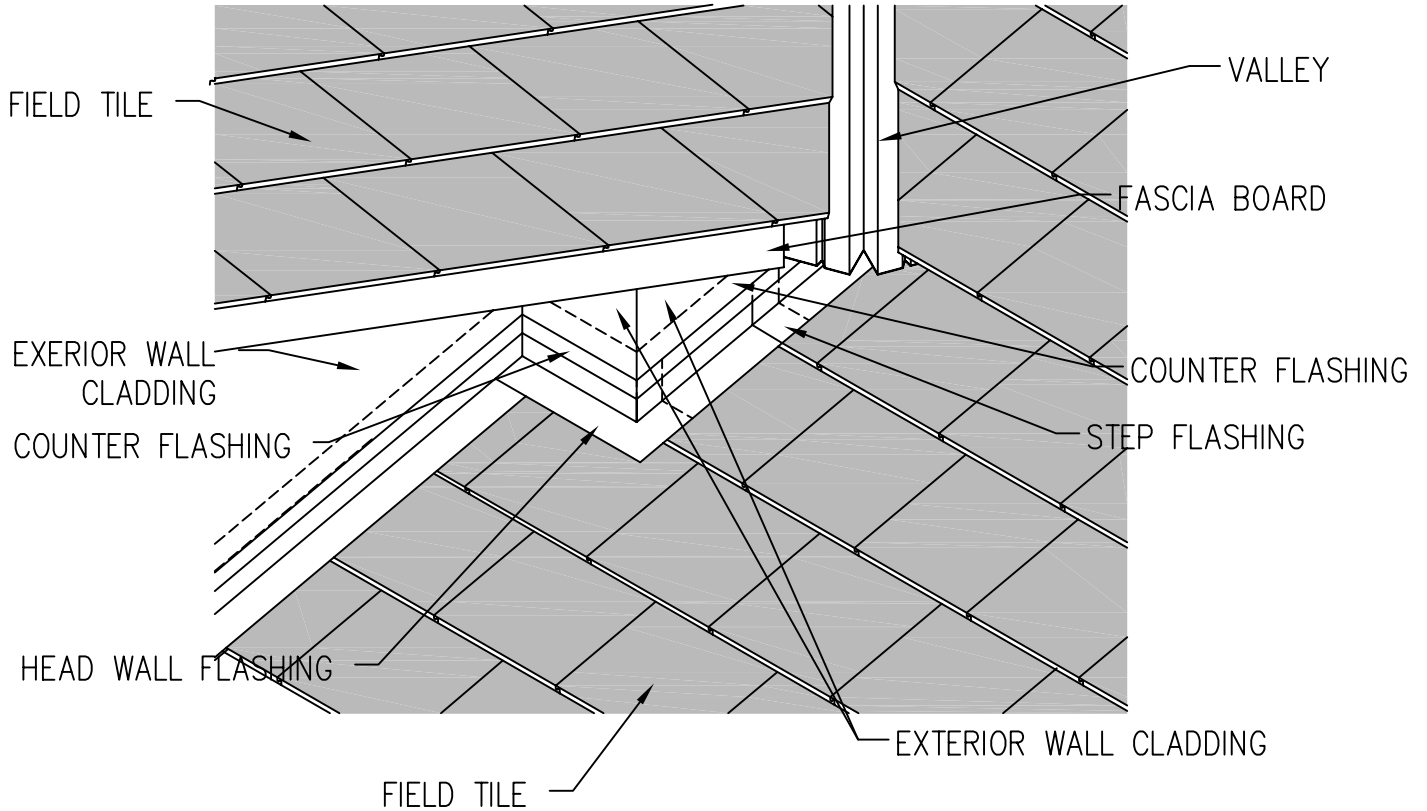

SURFACE MOUNT FLASHING

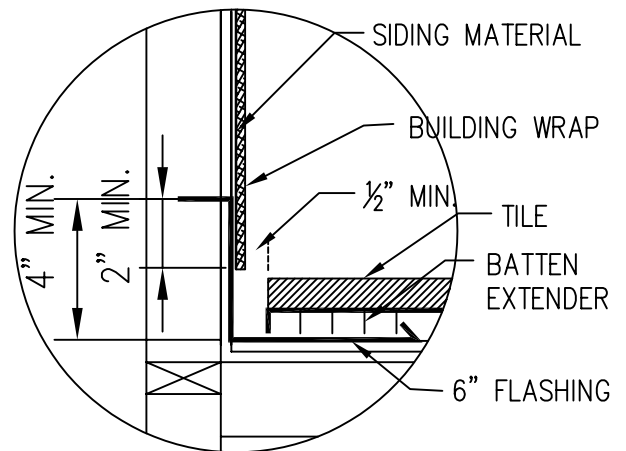

Drawing shown depicts the application of all tile profiles. Unless otherwise noted it would apply to either concrete or clay tiles.