


SPECIALTY CONDITIONS - PRE-ENGINEERED ROOF SYSTEM

MC-27A

Wire Attachment System

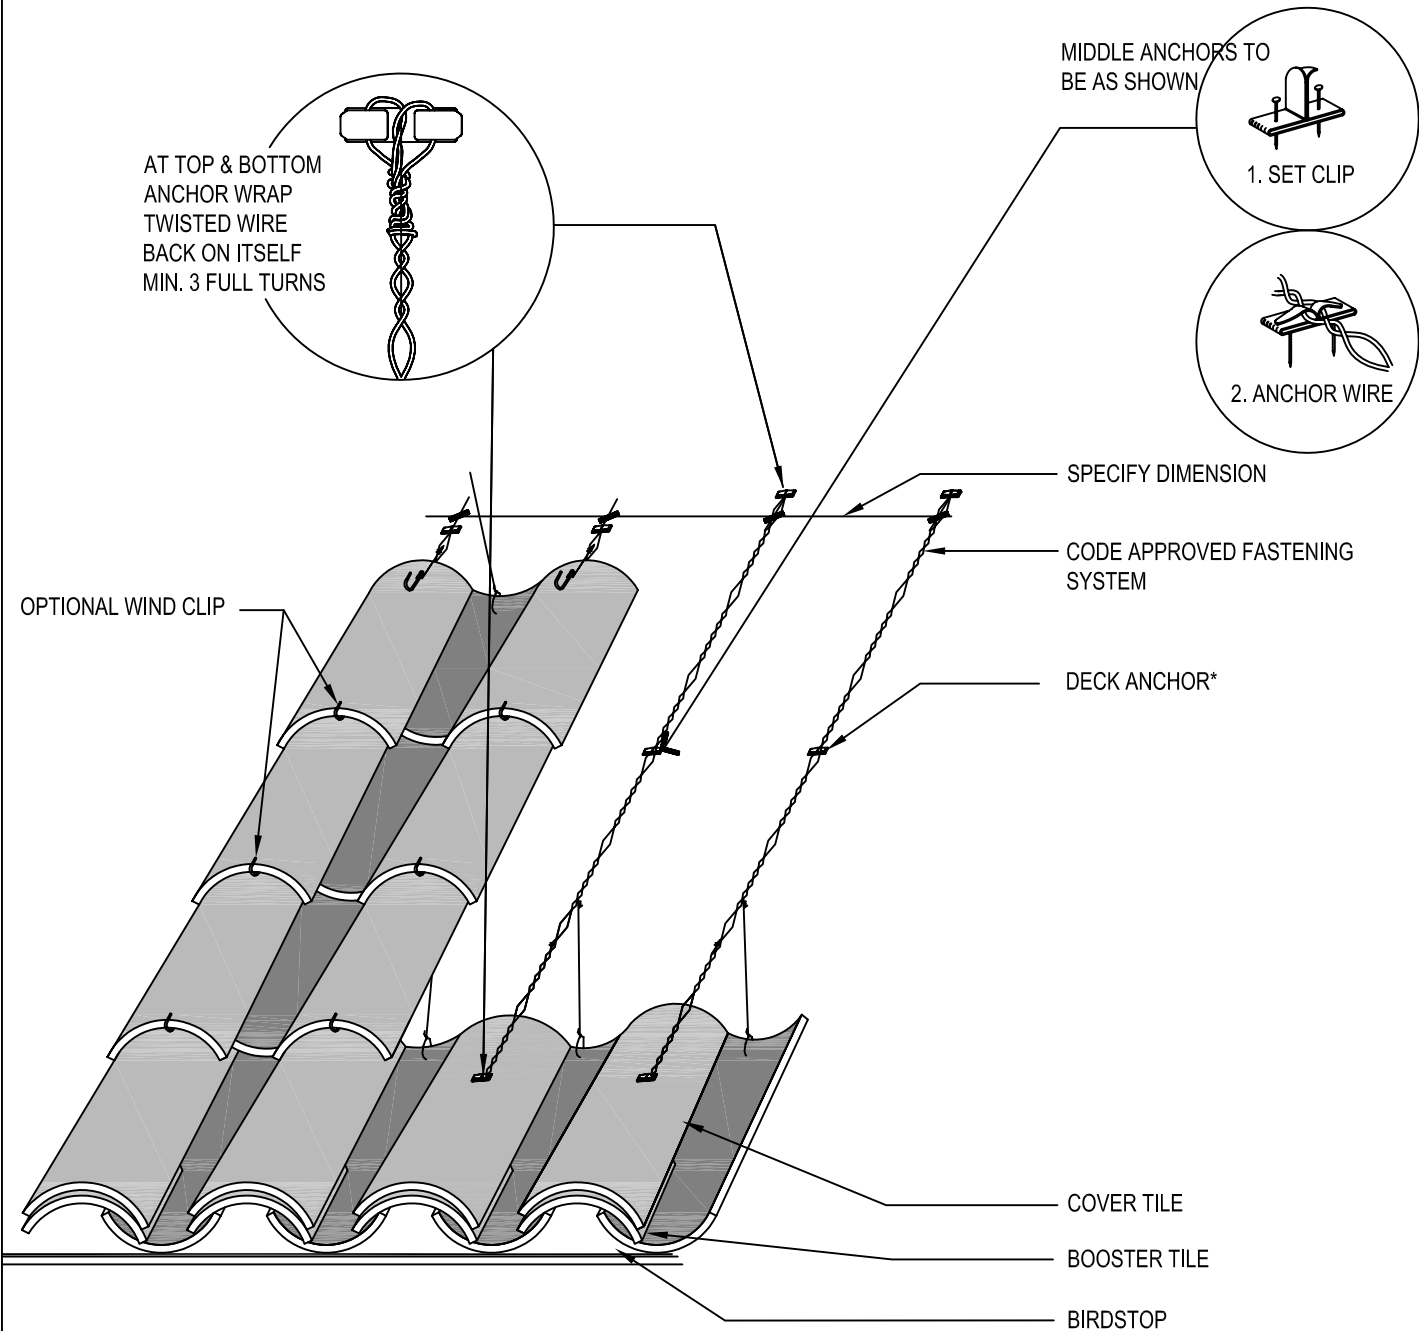

*NOTE: ANCHOR SPACING AS PER ANCHOR SYSTEM MANUFACTURERS ICC-ES EVALUATION REPORT

Drawing shown depicts the application of all tile profiles. Unless otherwise noted it would apply to either concrete or clay tiles.