


# SPECIALTY CONDITIONS - PRE-ENGINEERED ROOF

## Installation on Metal Deck - Optional Considerations

MC-25C

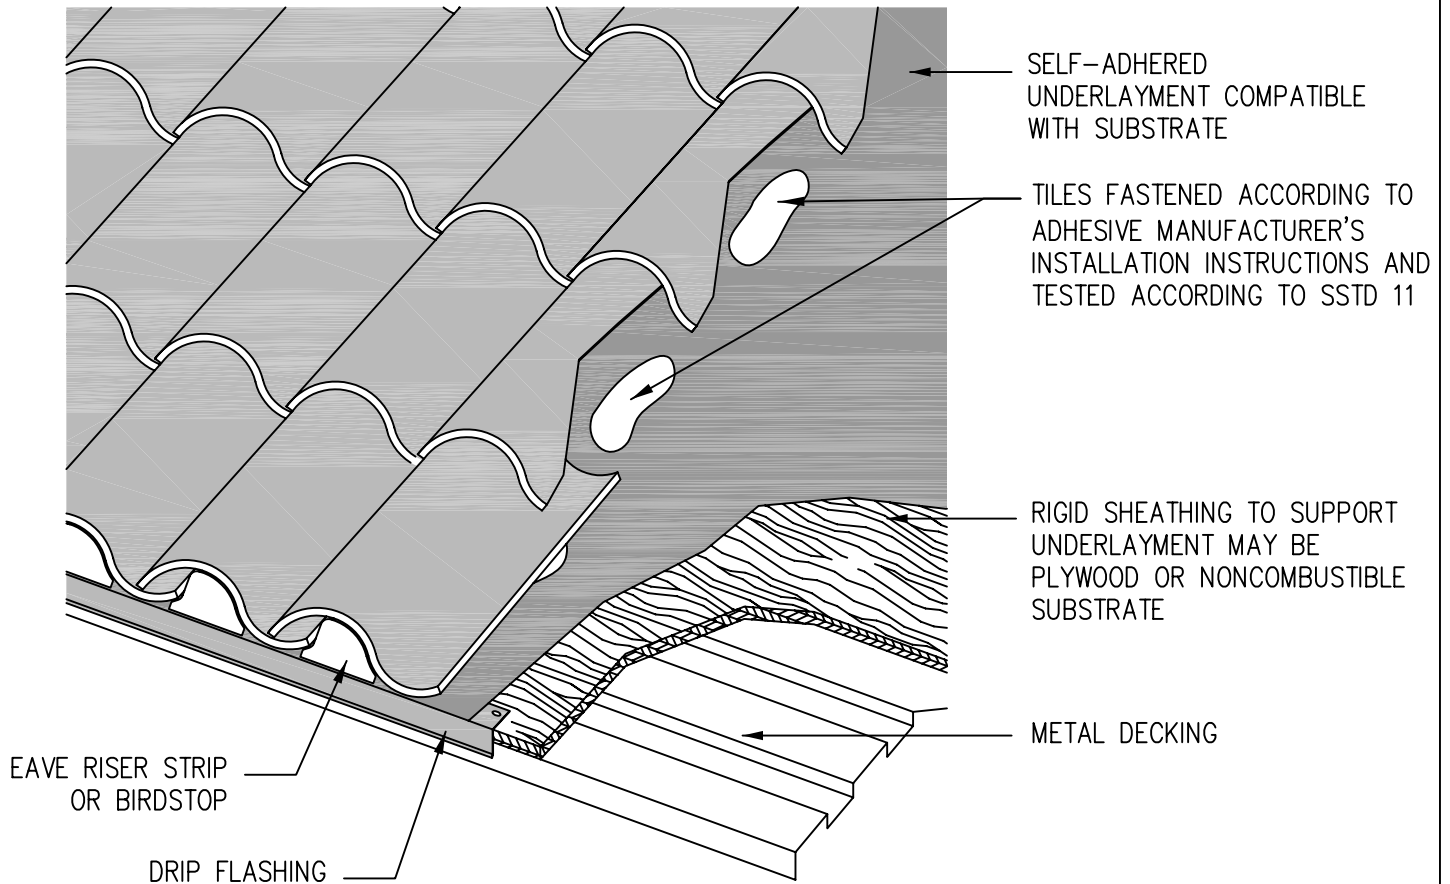

Note: Attachment of underlayment to sheathing shall be in accordance to assemblies that have been tested to SSTD 11.

### Notes:

1. On Type I (Non-Combustible) building all components must be fire-resistant as approved by local building officials.
2. Dimensions shown are recommended minimums and are intended to be approximate to allow for reasonable tolerances due to field conditions.

Drawing shown depicts the application of all tile profiles. Unless otherwise noted it would apply to either concrete or clay tiles.